


STATE COORDINATE  
&  
DEPENDENT RESURVEY  
  
of  
portions of  
Township 11 SOUTH, Range 1 WEST  
Salt Lake Base and Meridian

ALL BEARINGS AND COORDINATES SHOWN ARE BASED ON THE UTAH COORDINATE SYSTEM, 1927 CENTRAL ZONE.  
THE COORDINATES SHOWN WERE TRANSFERRED FROM NATIONAL GEODETIC SURVEY CONTROL STATIONS.

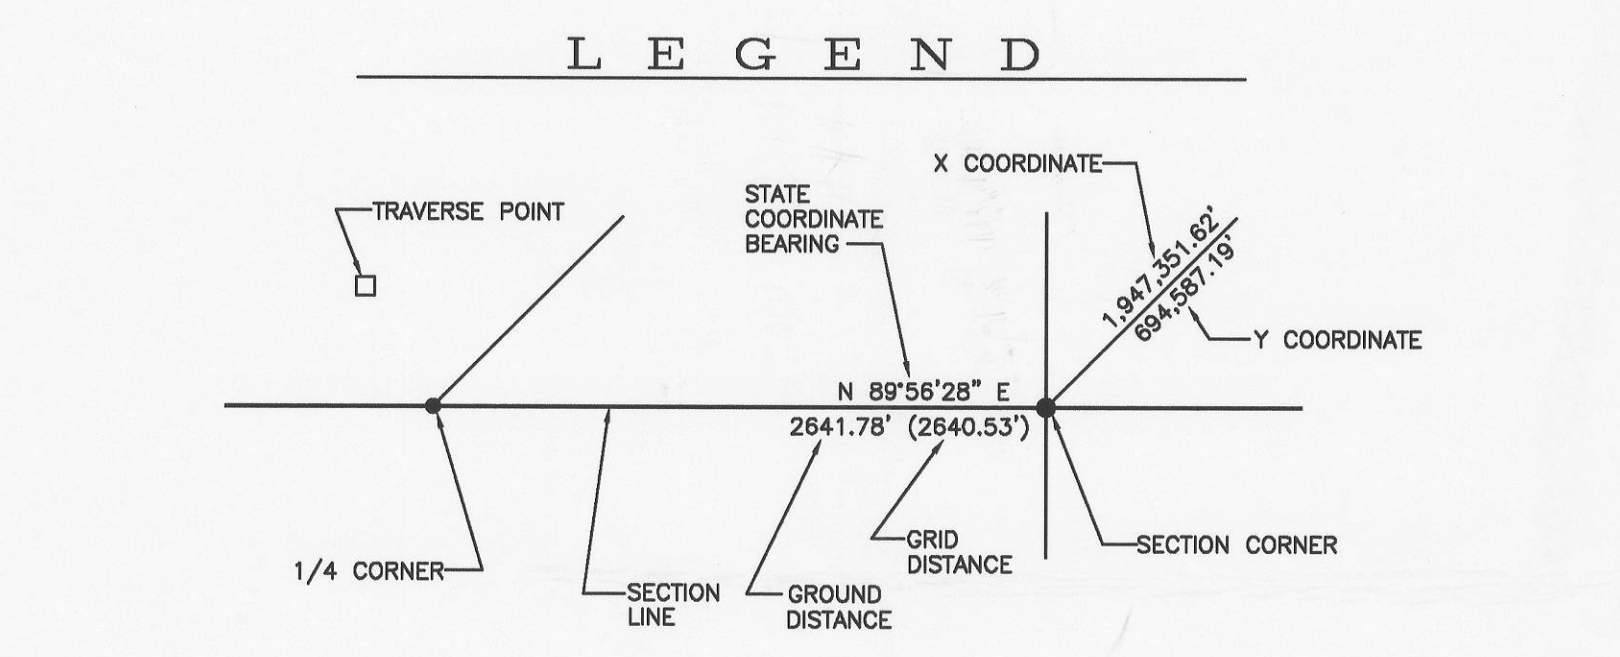

SECTION TIES, ORIGINAL GENERAL LAND OFFICE OR BUREAU OF LAND MANAGEMENT SURVEY NOTES, TRAVERSES, CALCULATIONS, TIES TO TRAVERSE POINTS, etc. USED IN OBTAINING THIS INFORMATION ARE AVAILABLE IN THE UTAH COUNTY SURVEYOR'S OFFICE.

ALL SECTION CORNERS WERE ESTABLISHED AND VERIFIED PRIOR TO RESURVEY WORK ACCORDING TO THE RULES ESTABLISHED BY THE BUREAU OF LAND MANAGEMENT.

OFFICE OF THE UTAH COUNTY SURVEYOR  
Provo, Utah

THE INFORMATION SHOWN ON THIS PLAT IS IN STRICT CONFORMITY TO THE FIELD NOTES ON FILE IN THE OFFICE OF THE COUNTY SURVEYOR HAVING BEEN EXECUTED IN ACCORDANCE WITH THE REQUIREMENTS OF THIS OFFICE, AND THIS PLAT IS HEREBY APPROVED AND ACCEPTED THIS \_\_\_\_ DAY OF \_\_\_\_, 19\_\_

\_\_\_\_\_  
UTAH COUNTY SURVEYOR & ENGINEER

STATE OF UTAH  
COUNTY OF UTAH

ON THIS \_\_\_\_ DAY OF \_\_\_\_, 19\_\_, PERSONALLY APPEARED BEFORE ME, A NOTARY PUBLIC IN AND FOR THE STATE OF UTAH, CLYDE R. NAYLOR, UTAH COUNTY SURVEYOR, THE SIGNER OF THIS TOWNSHIP PLAT, WHO ACKNOWLEDGED TO ME THAT HE PREPARED AND FILED THE SAME.

MY COMMISSION EXPIRES: \_\_\_\_, 19\_\_  
RESIDING AT: \_\_\_\_\_

\_\_\_\_\_  
NOTARY PUBLIC

NOTARY SEAL

SURVEYOR SEAL

REVISIONS			
DATE	DRAWN BY	SECTIONS	
7-10-98	MR	ADDED TO AUTOCAD	
7-10-98	MR	18 & 19	
5/11/05	MR	W 1/4 of Section 7	